



N.B. 10 - No. Double gang Skts. are located under tables adjoining seating at this position.

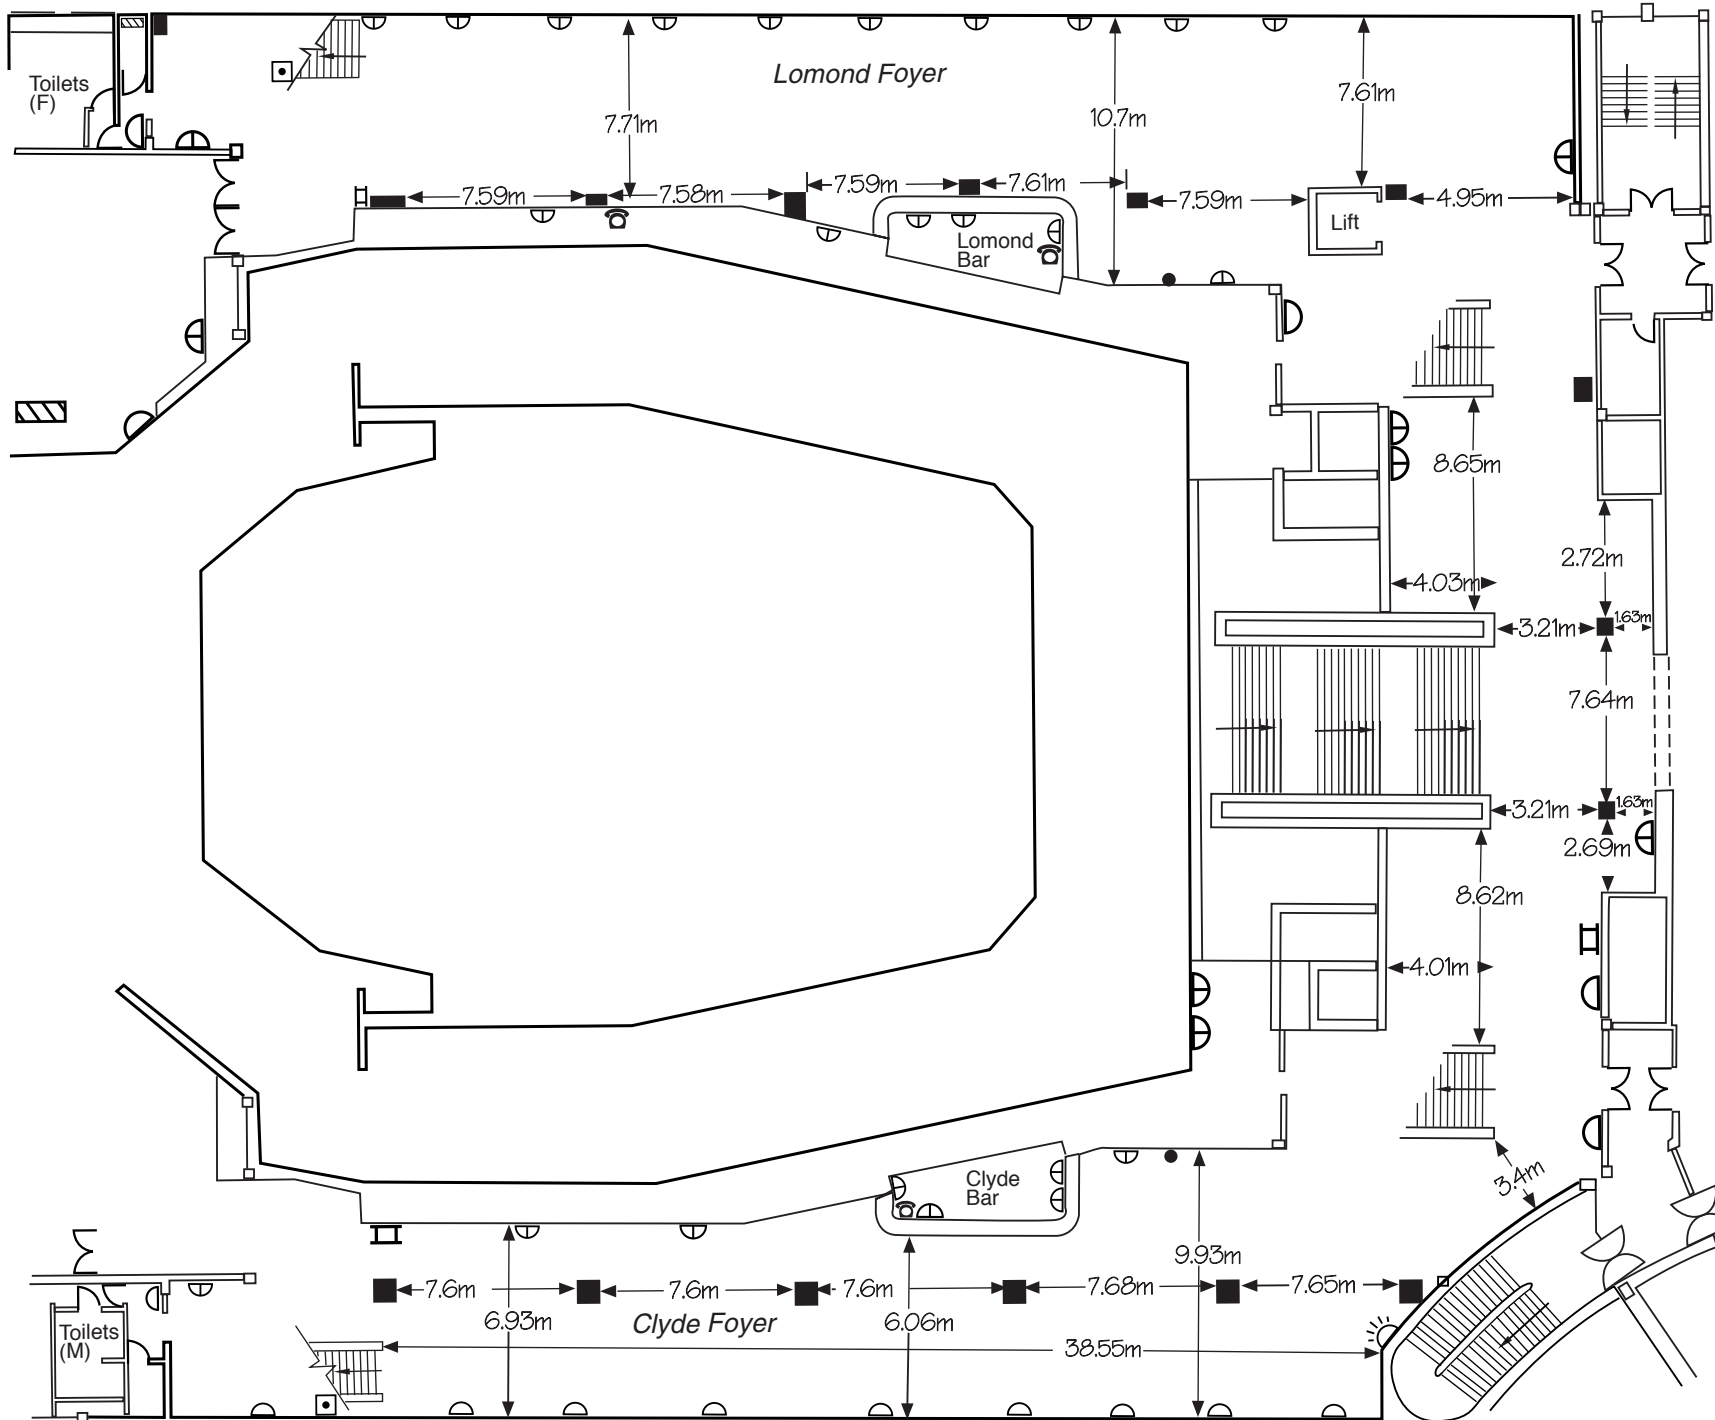

N.B. 8 - No. Single Skts. are located under tables adjoining seating at this position.

Legend:

-  13 amp Single Socket
-  13 amp Double Gang Socket
-  Hose Reel
-  Telephone Socket
-  TV Aerial point
-  Security Camera
-  Fax Point
-  Call Point
-  'Break Glass' Fire Alarm
-  'C' Form 63amp 3ph
-  H & C water supply
-  Pillar



THE GLASGOW ROYAL CONCERT HALL

Circle level foyers and bars

* Not to Scale *

Title
Show
Companies
Date